


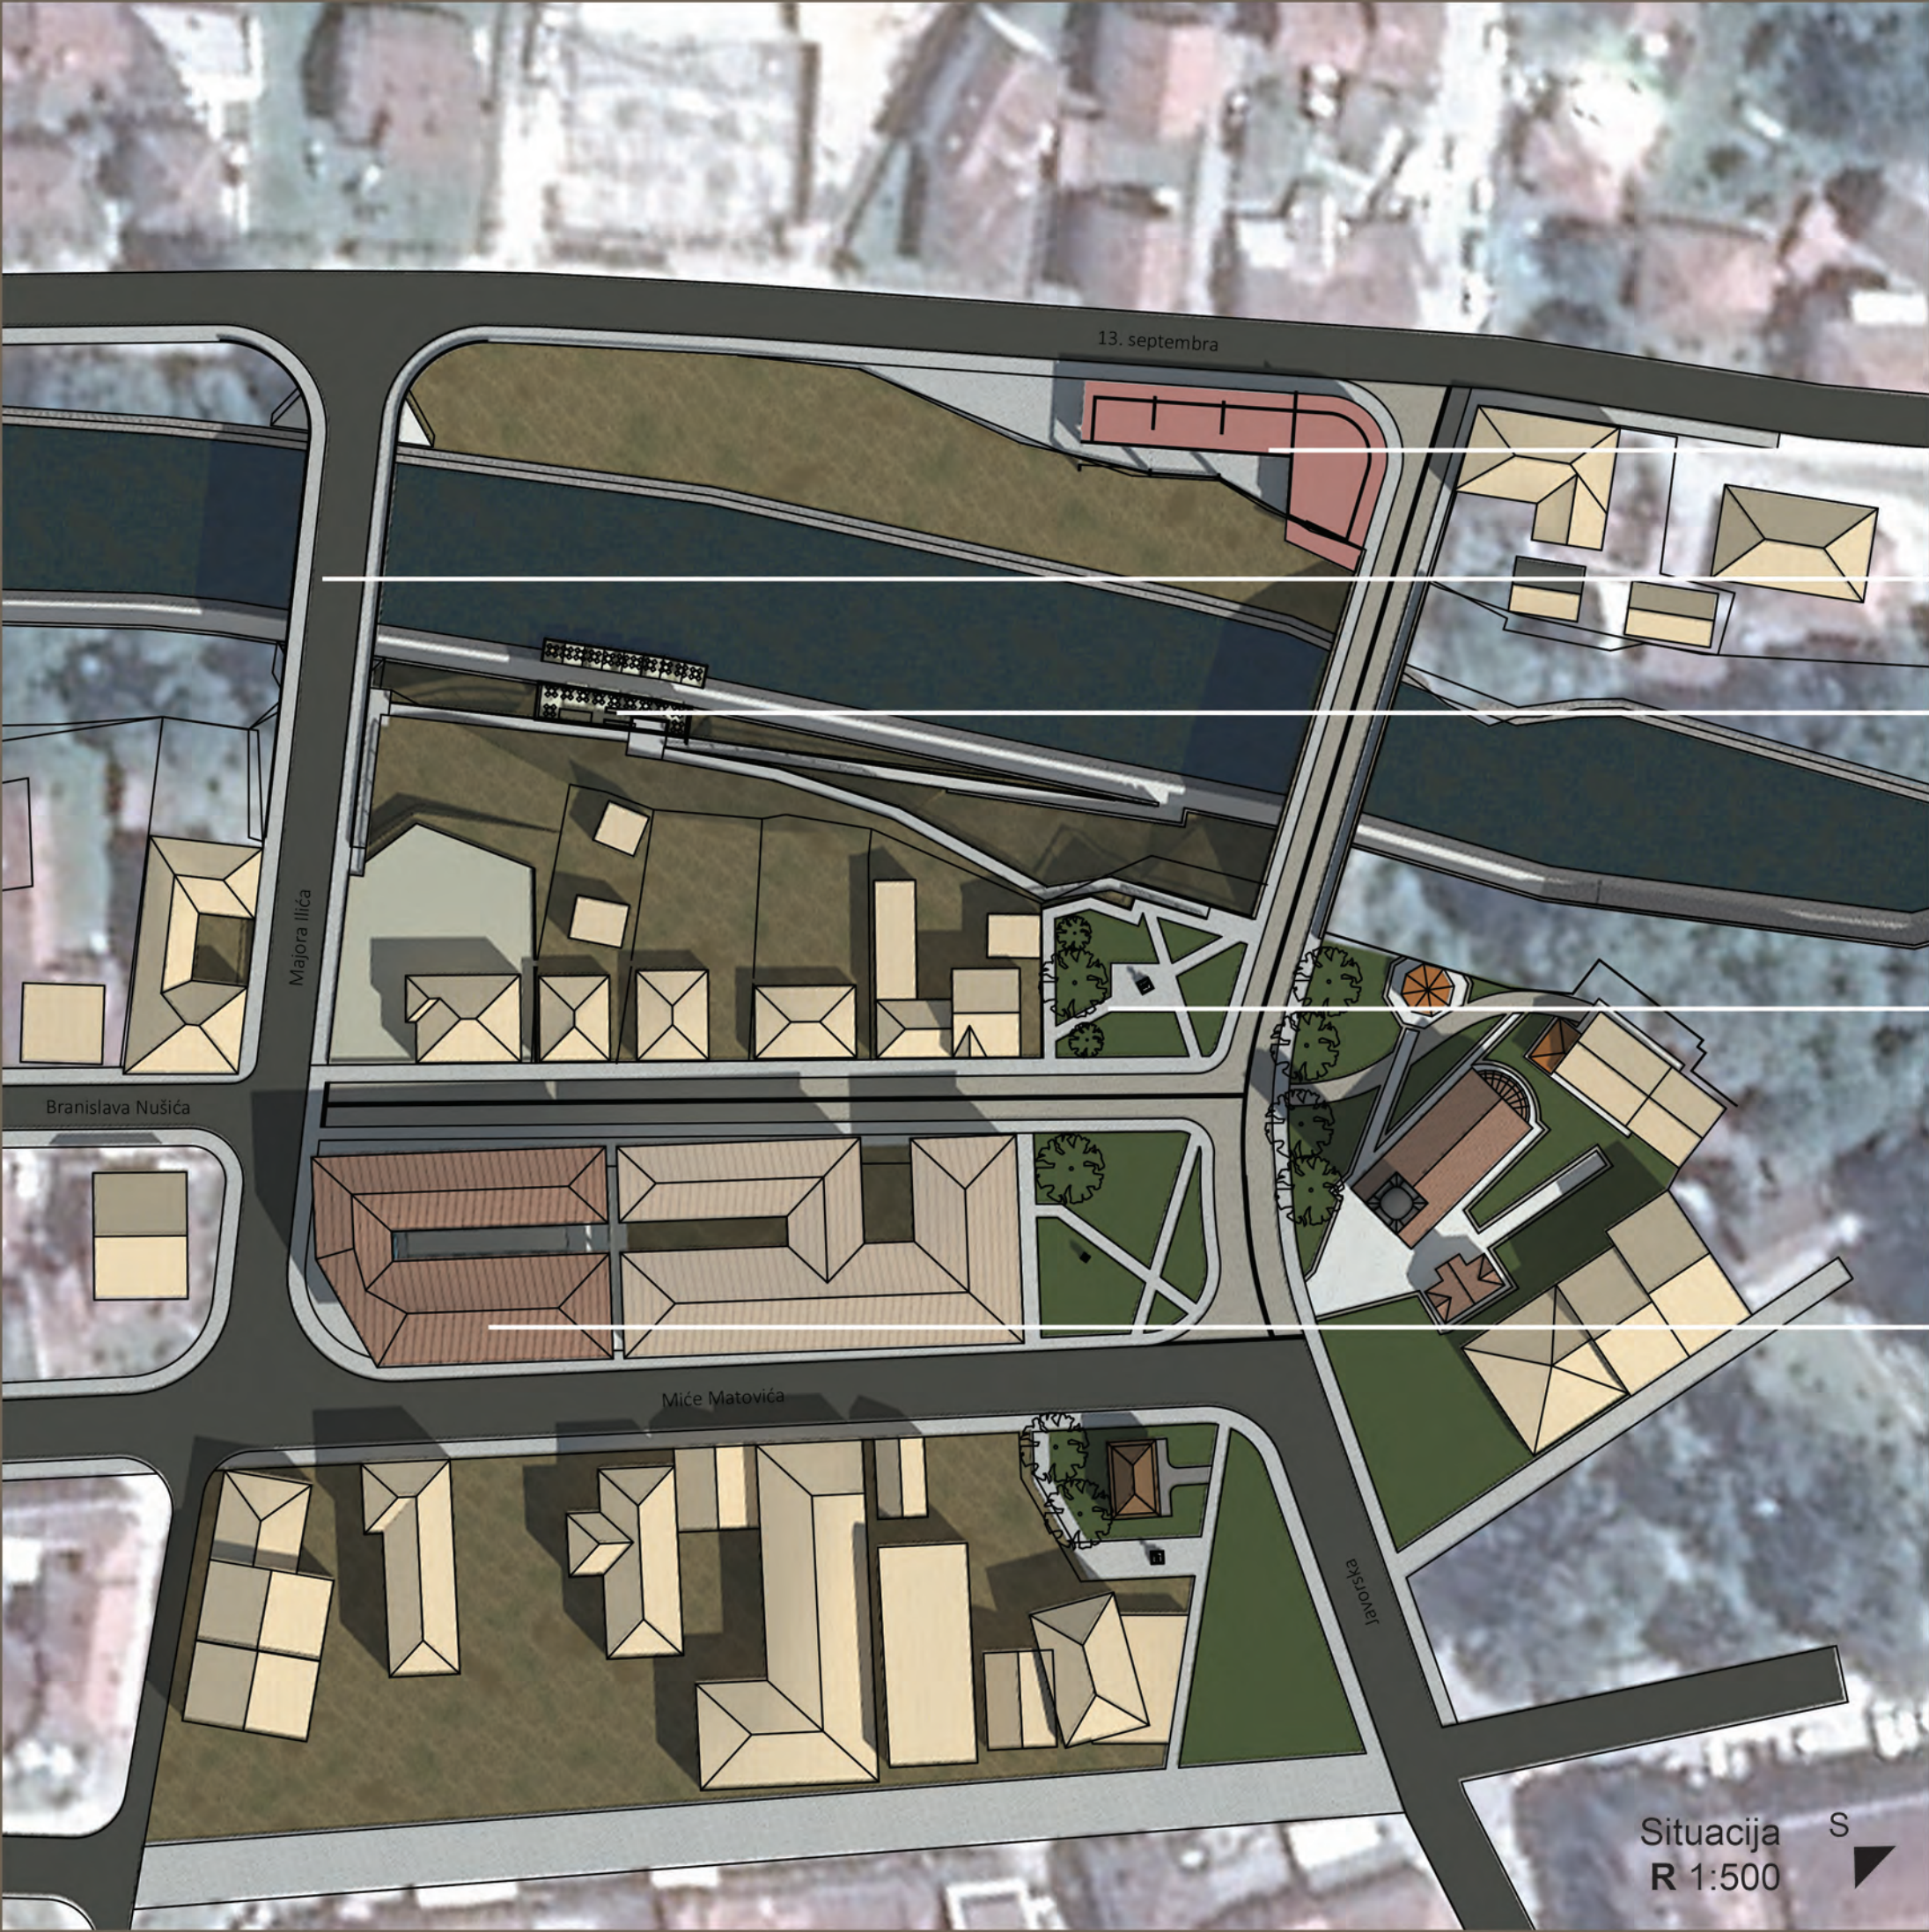

Kulturni centar

Novi most

Snack bar/restoran

Spomenik
Branislavu
Nušiću

Društveno-komercijalni
centar

Pešačka staza - silazak na Moravicu




Pogled na spomenik Branislava Nušića



Pogled sa starog mosta




Novi most

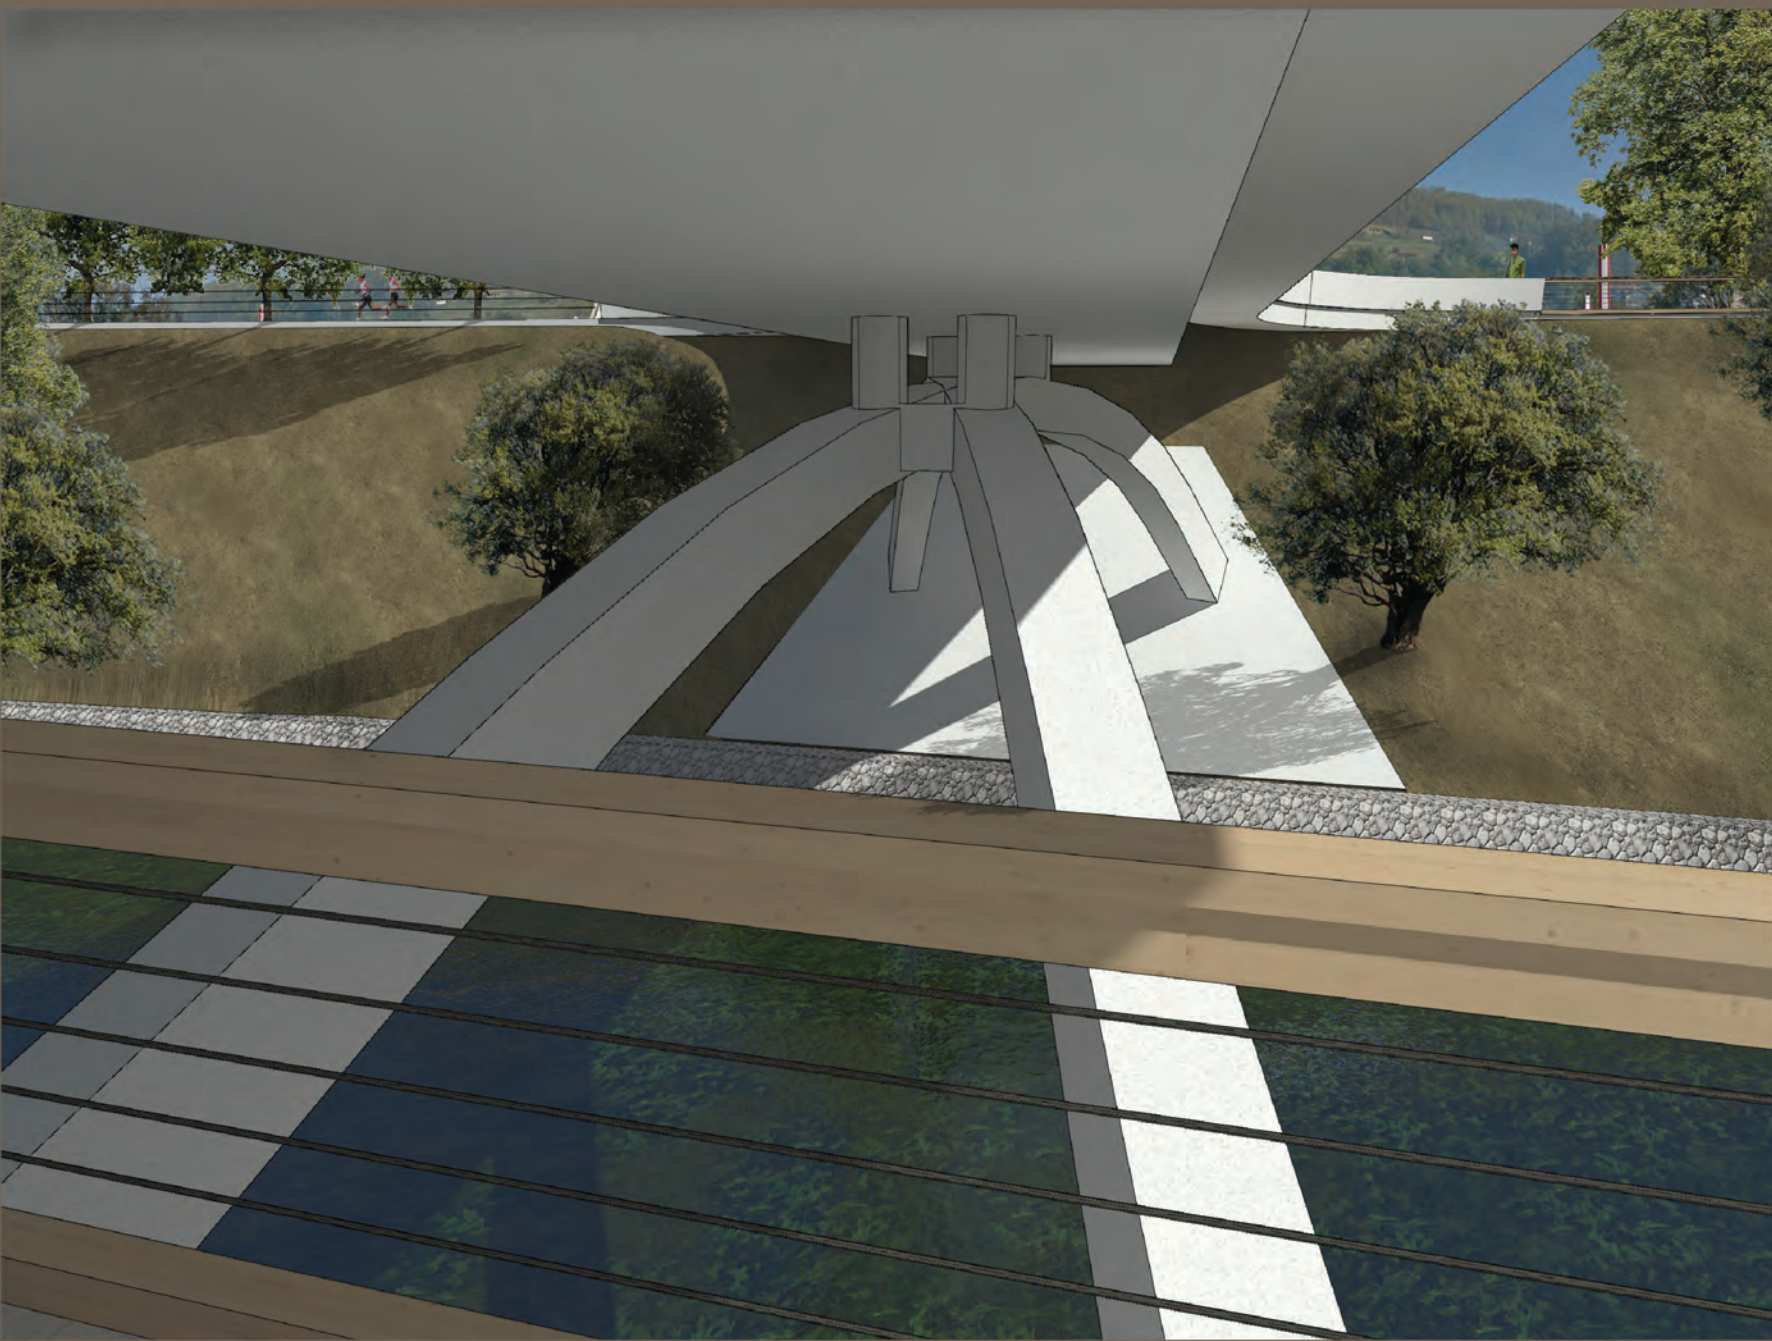

Pogled ka starom mostu




Raskrsnica Majora Ilića i Branislava Nušića

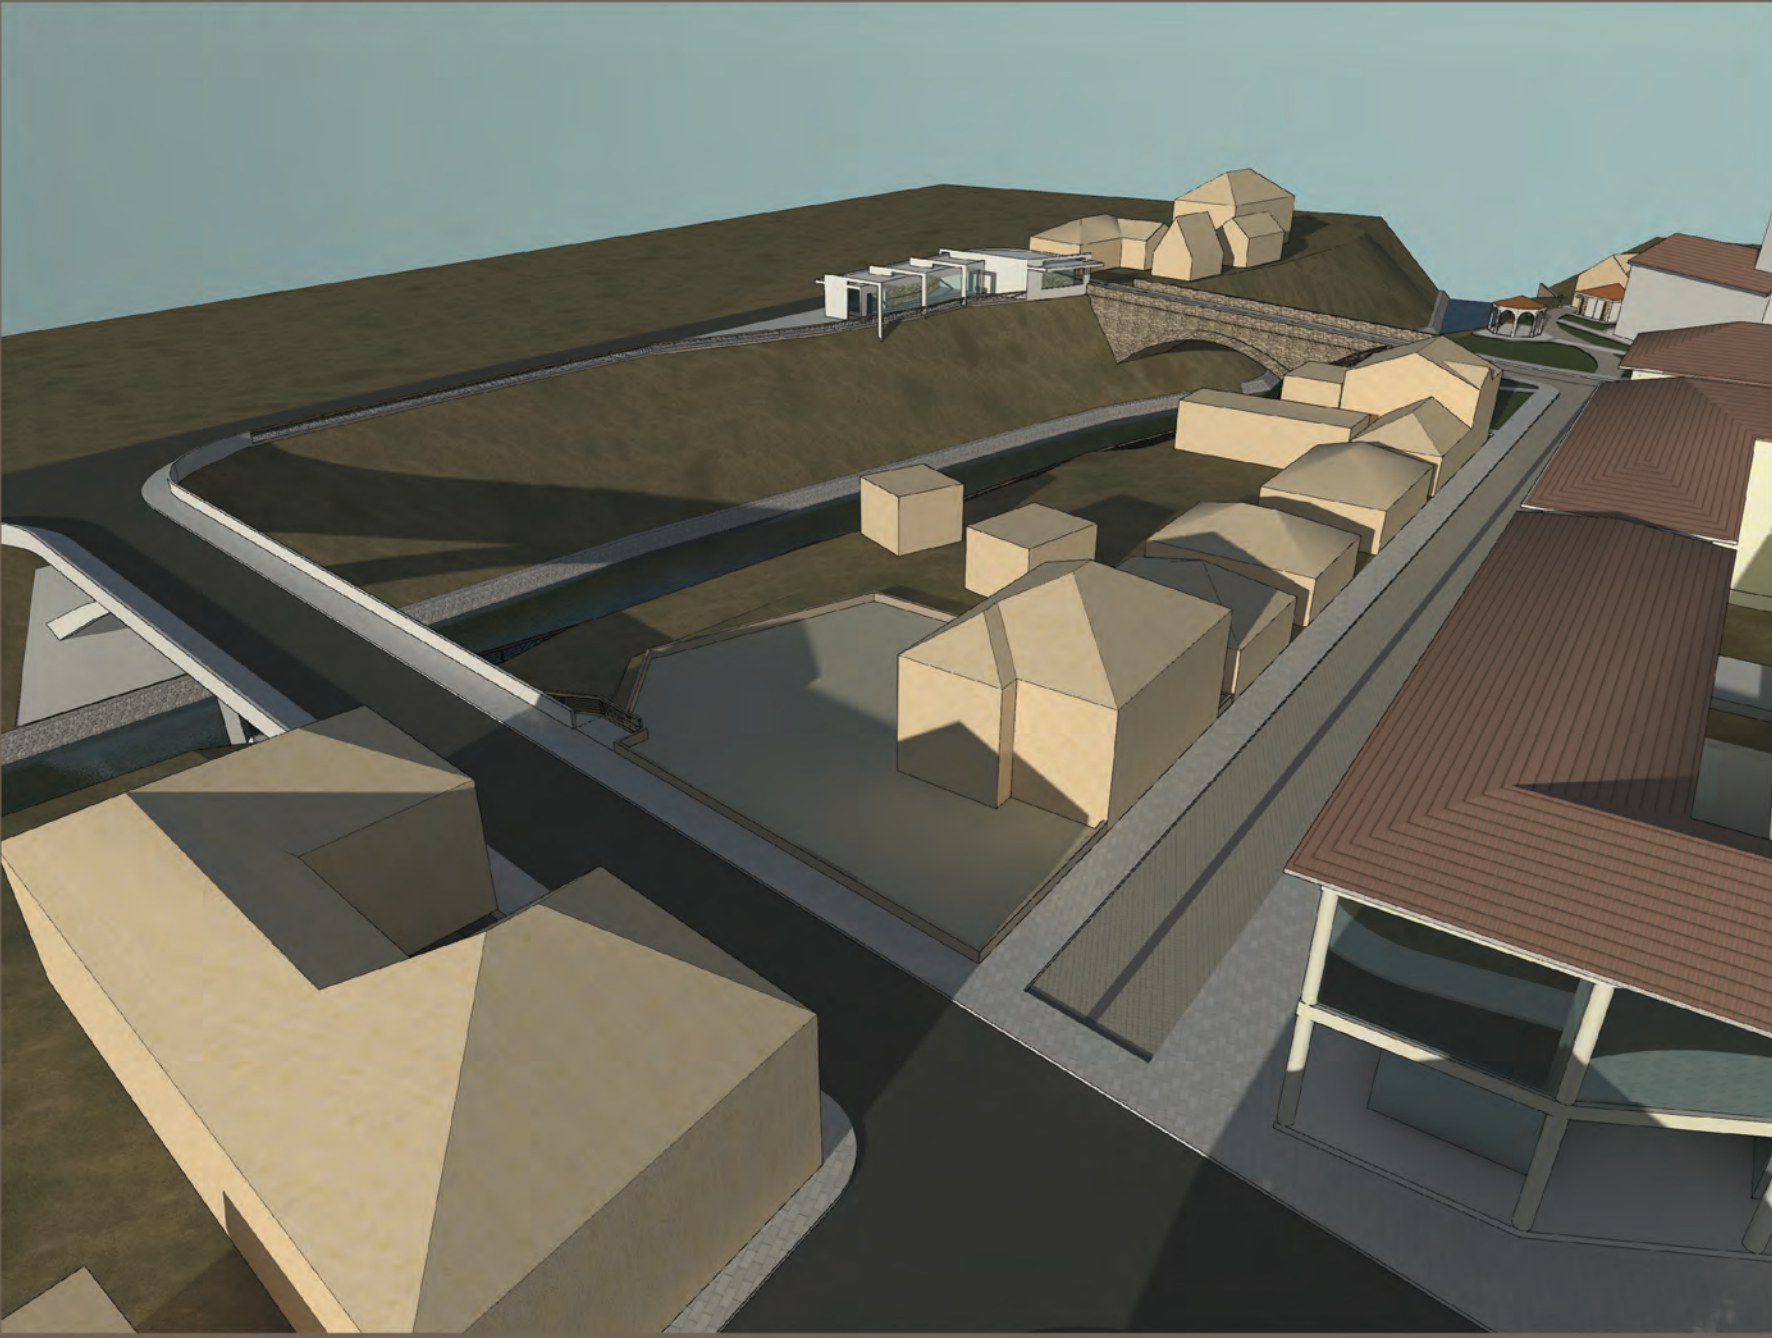

Raskrsnica Javorske i Miće Matovića



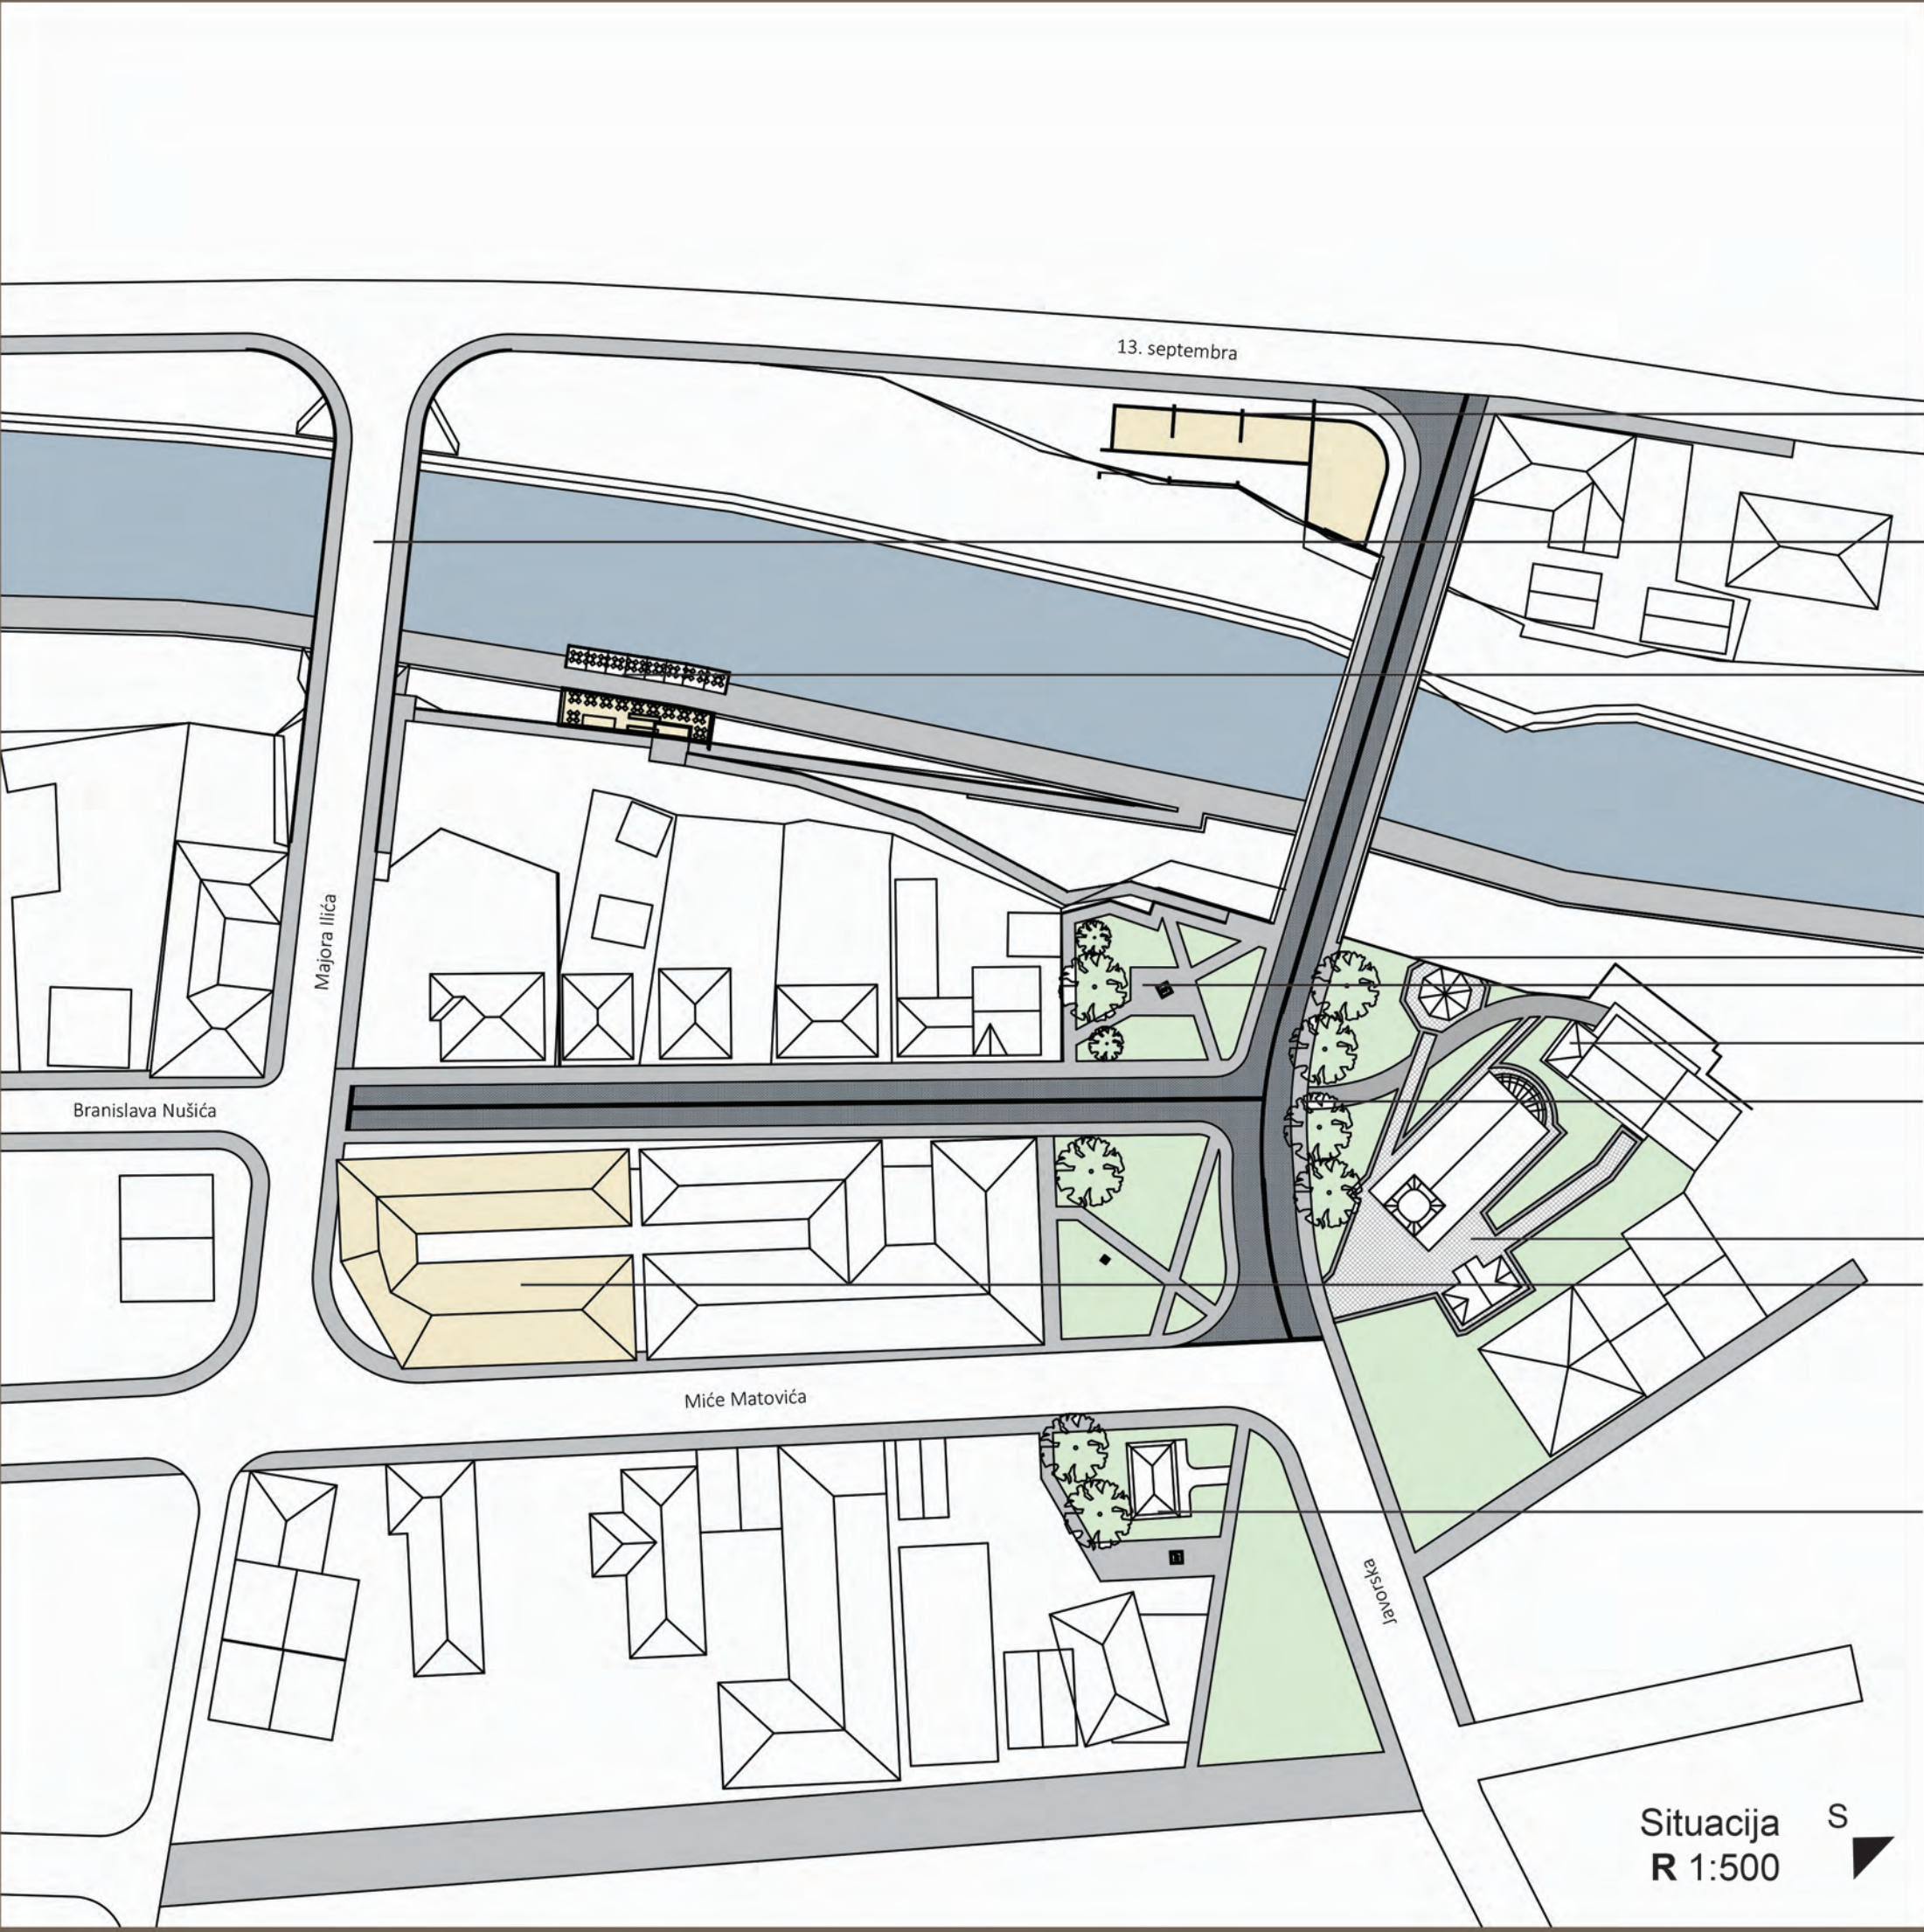

Novi objekat

Novi most

Snack bar/restoran

Toalet
Kolski prilaz
(granitna kocka 10x10cm)

Društveno-komercijalni centar

Spomenik Dragoljubu Draži Mihajlović

Spomenik
Branislavu
Nušiću


Letnjikovac

Novi plato ispred crkve
(ravne poljene granitne ploče
40x40cm)

Podužni presek kroz novi most



Zapadni izgled

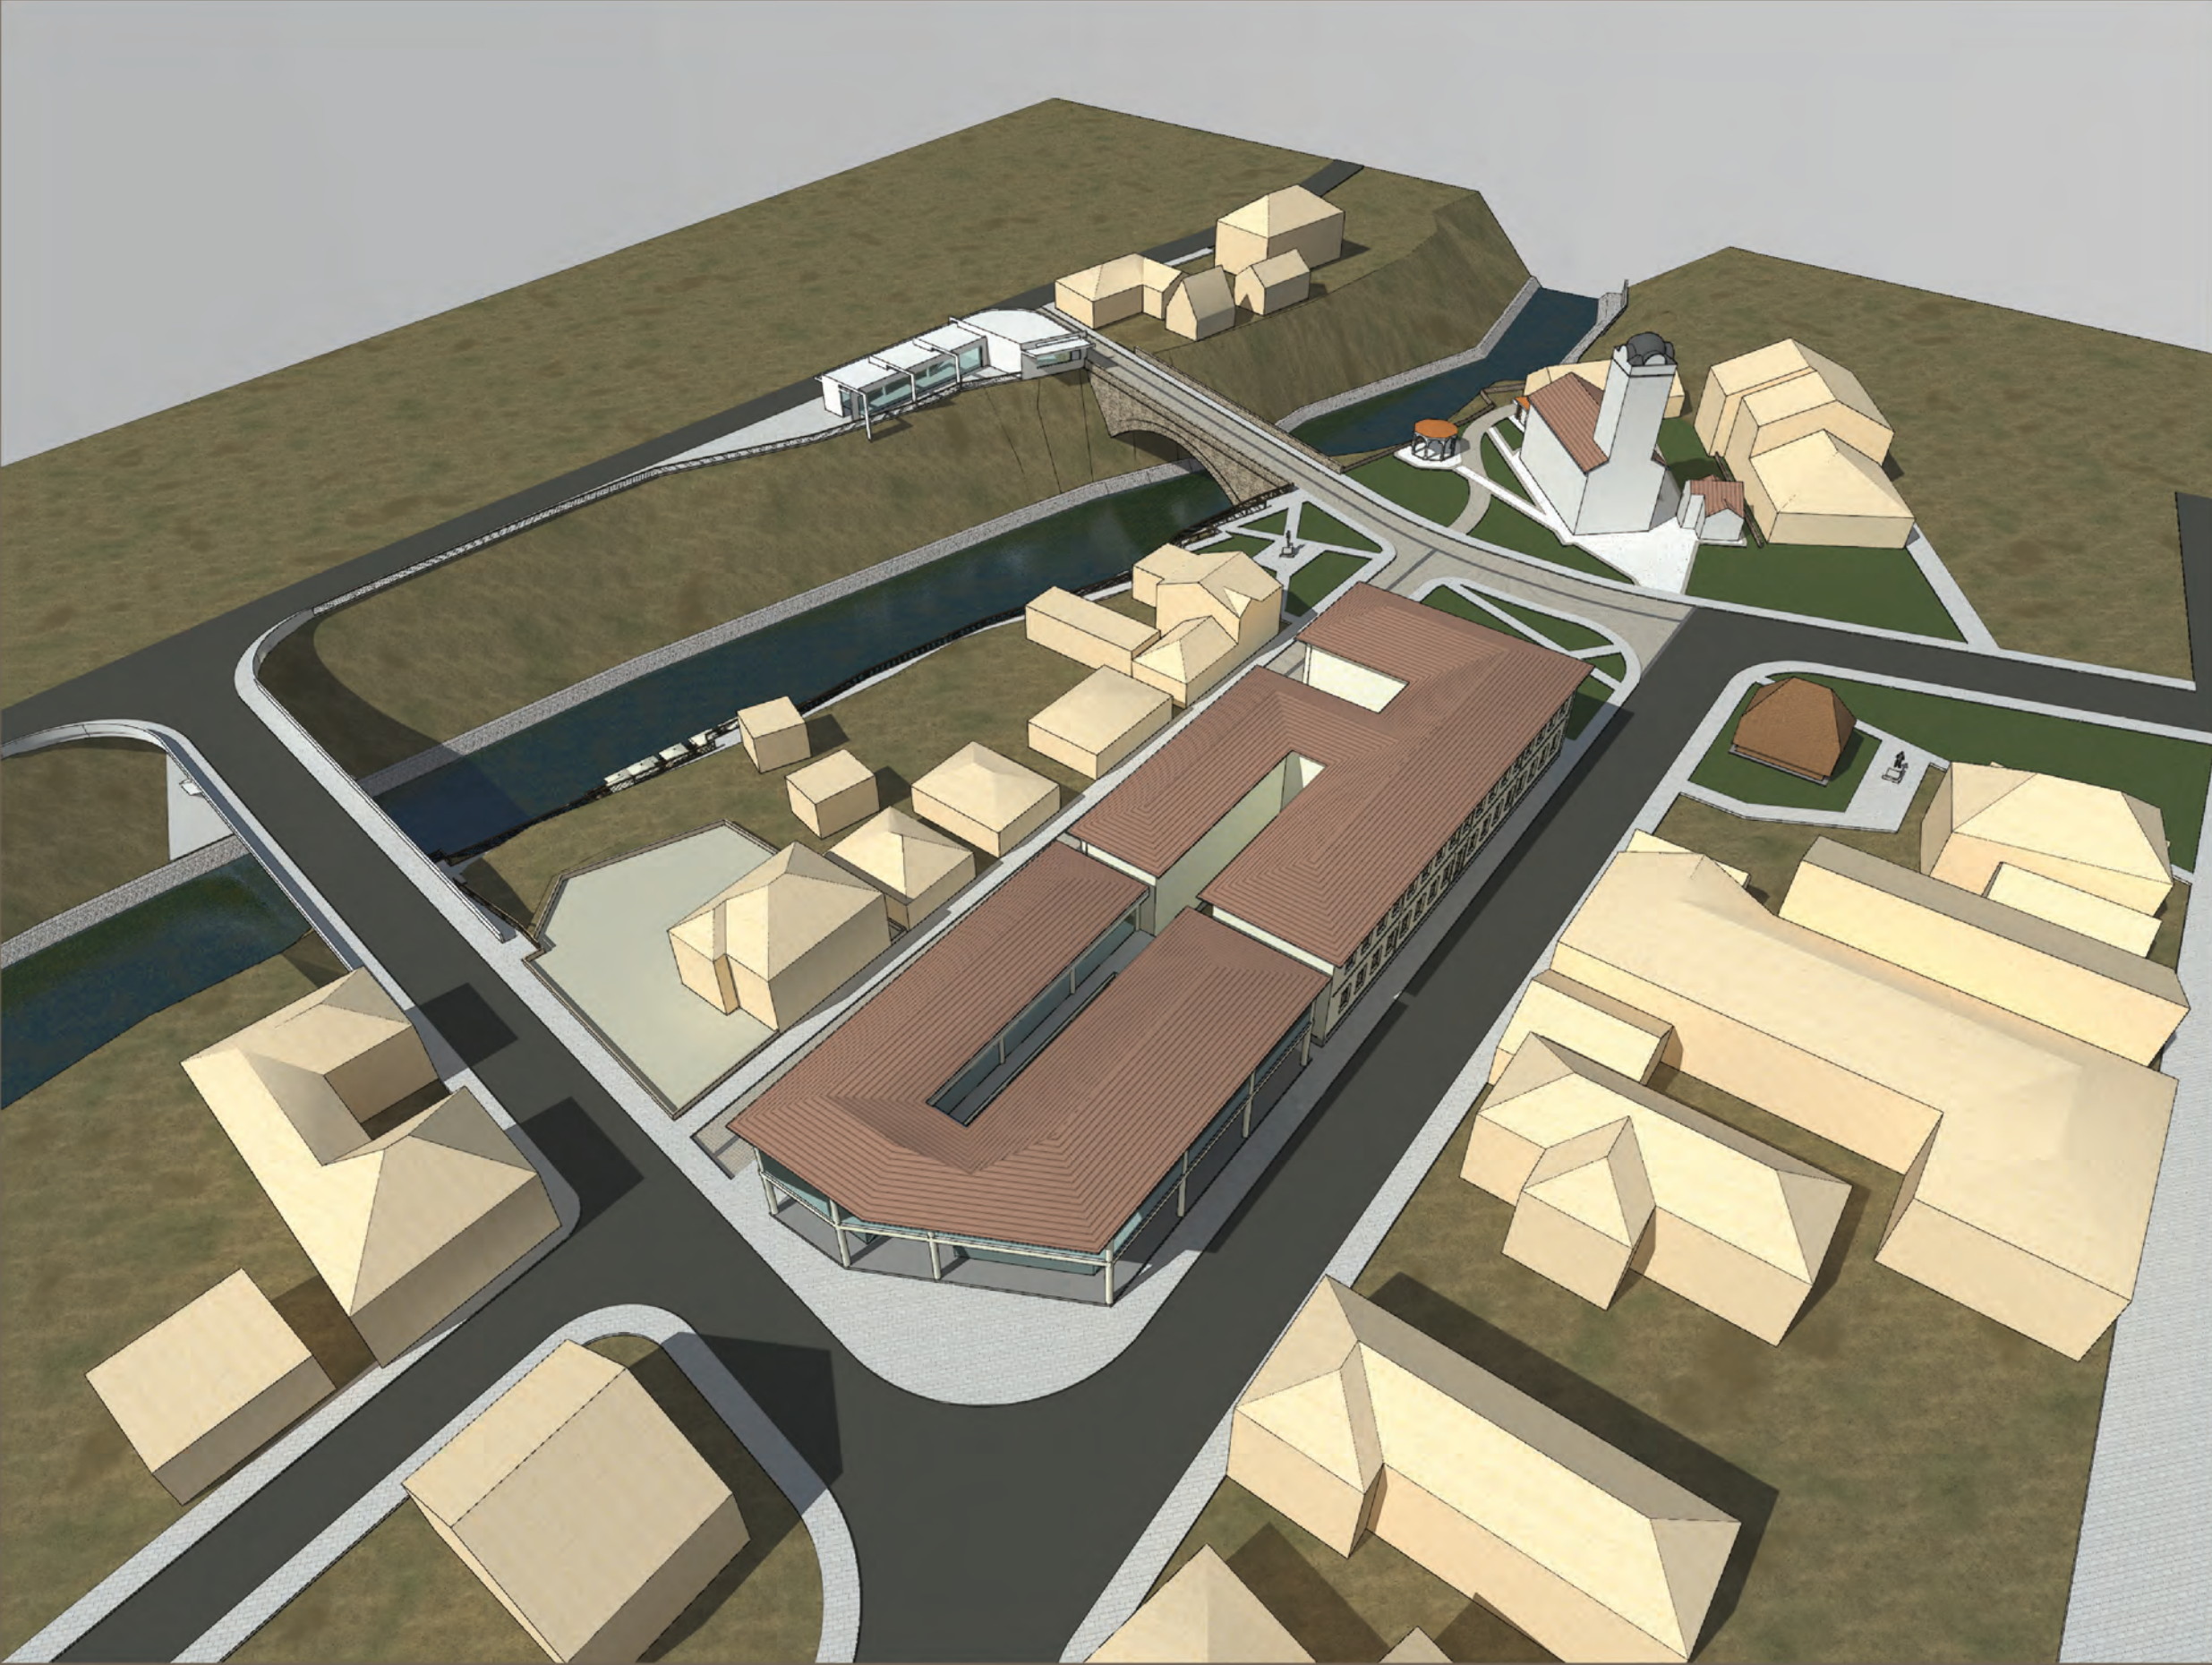

Južni izgled



Istočni izgled



Severni izgled

